


01 THIRD FLOOR PLAN
Scale: 1/4" = 1'-0"

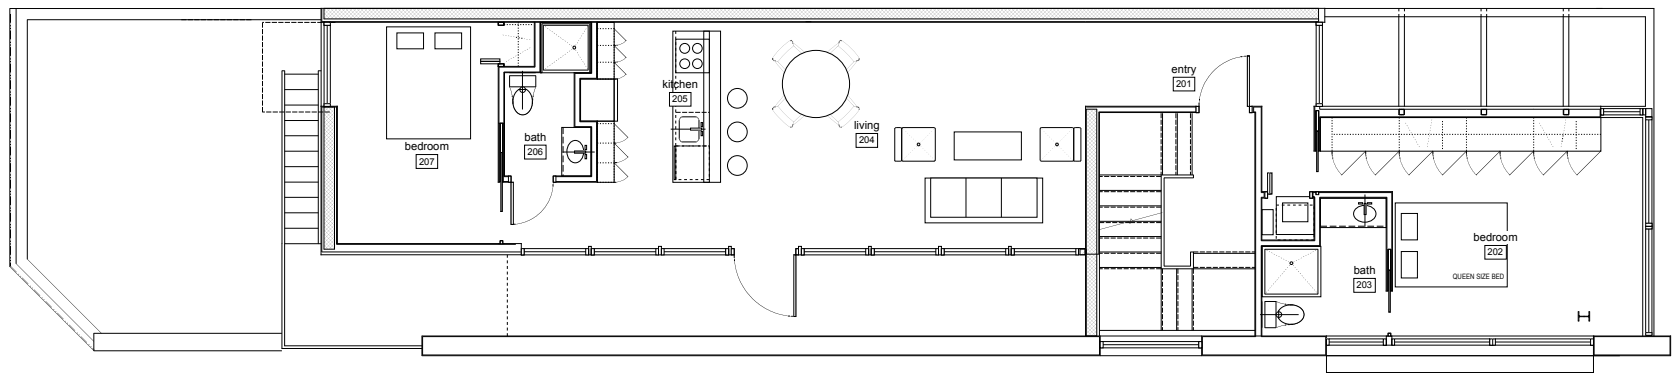

N
02 SECOND FLOOR PLAN
Scale: 1/4" = 1'-0"