


01 PENTHOUSE PLAN  
Scale: 1/4" = 1'-0"

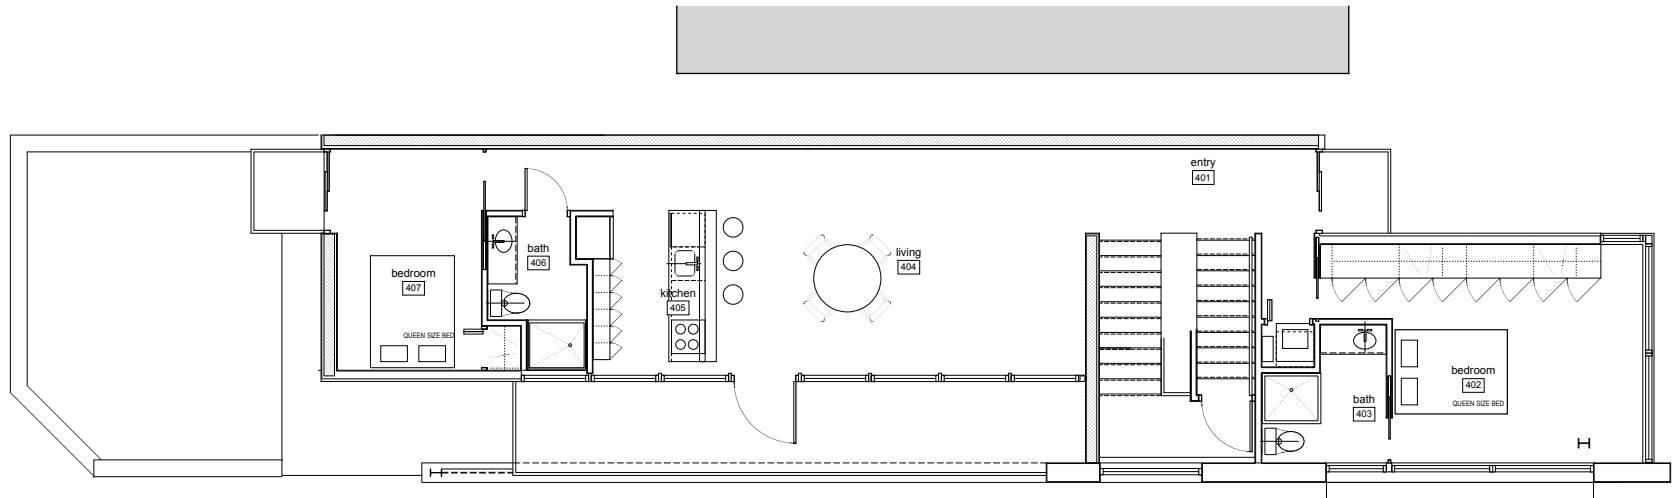

02 FOURTH FLOOR PLAN  
Scale: 1/4" = 1'-0"