


01 FIRST FLOOR PLAN  
Scale: 1/4" = 1'-0"

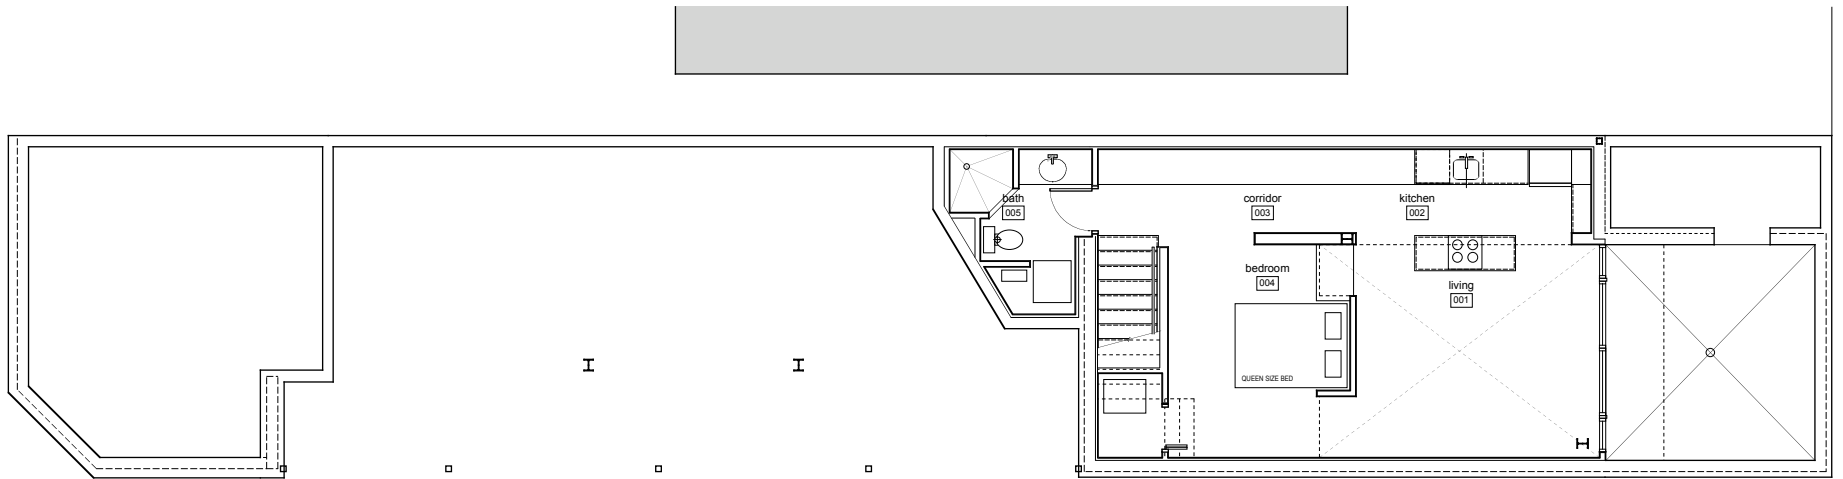

02 CELLAR PLAN  
Scale: 1/4" = 1'-0"